


01-1	korytarz	6,54 m ²
01-2	pokój+aneks kuch.	23,25 m ²
01-3	pokój	11,51 m ²
01-4	pokój	11,13 m ²
01-5	pokój	4,37 m ²



razem: 56,80 m²

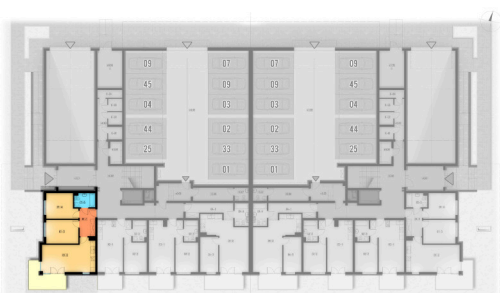



kondygnacja: Parter
numer: 01
powierzchnia: 56,80 m²

WIĘCEJ INFORMACJI POD NUMERAMI TELEFONÓW:

22 781-46-15
502-214-478
601-216-353

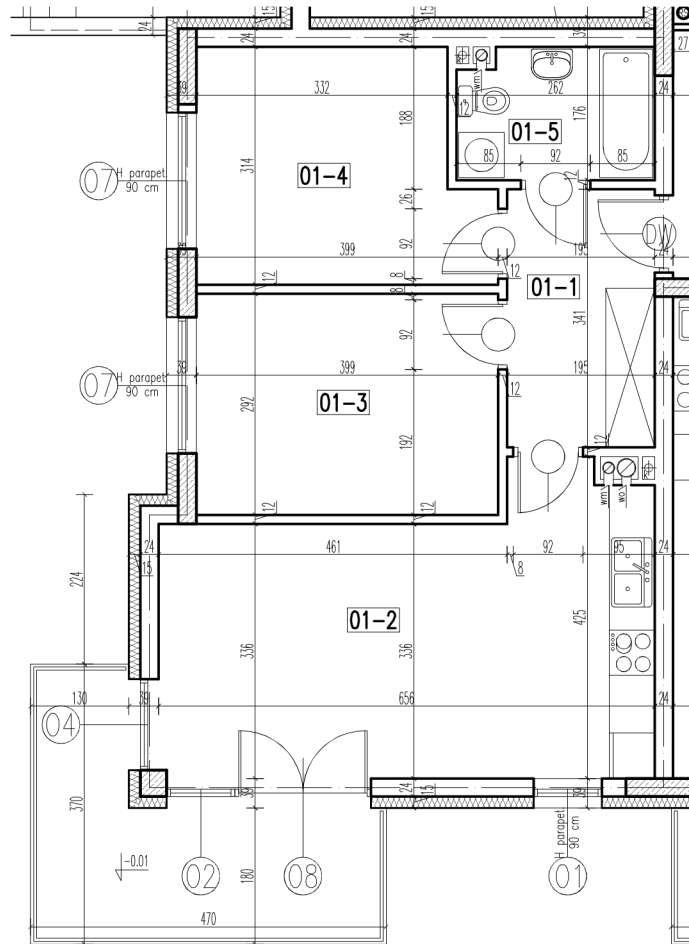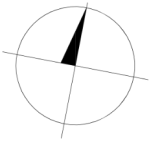

skala 1:100
1cm = 1m

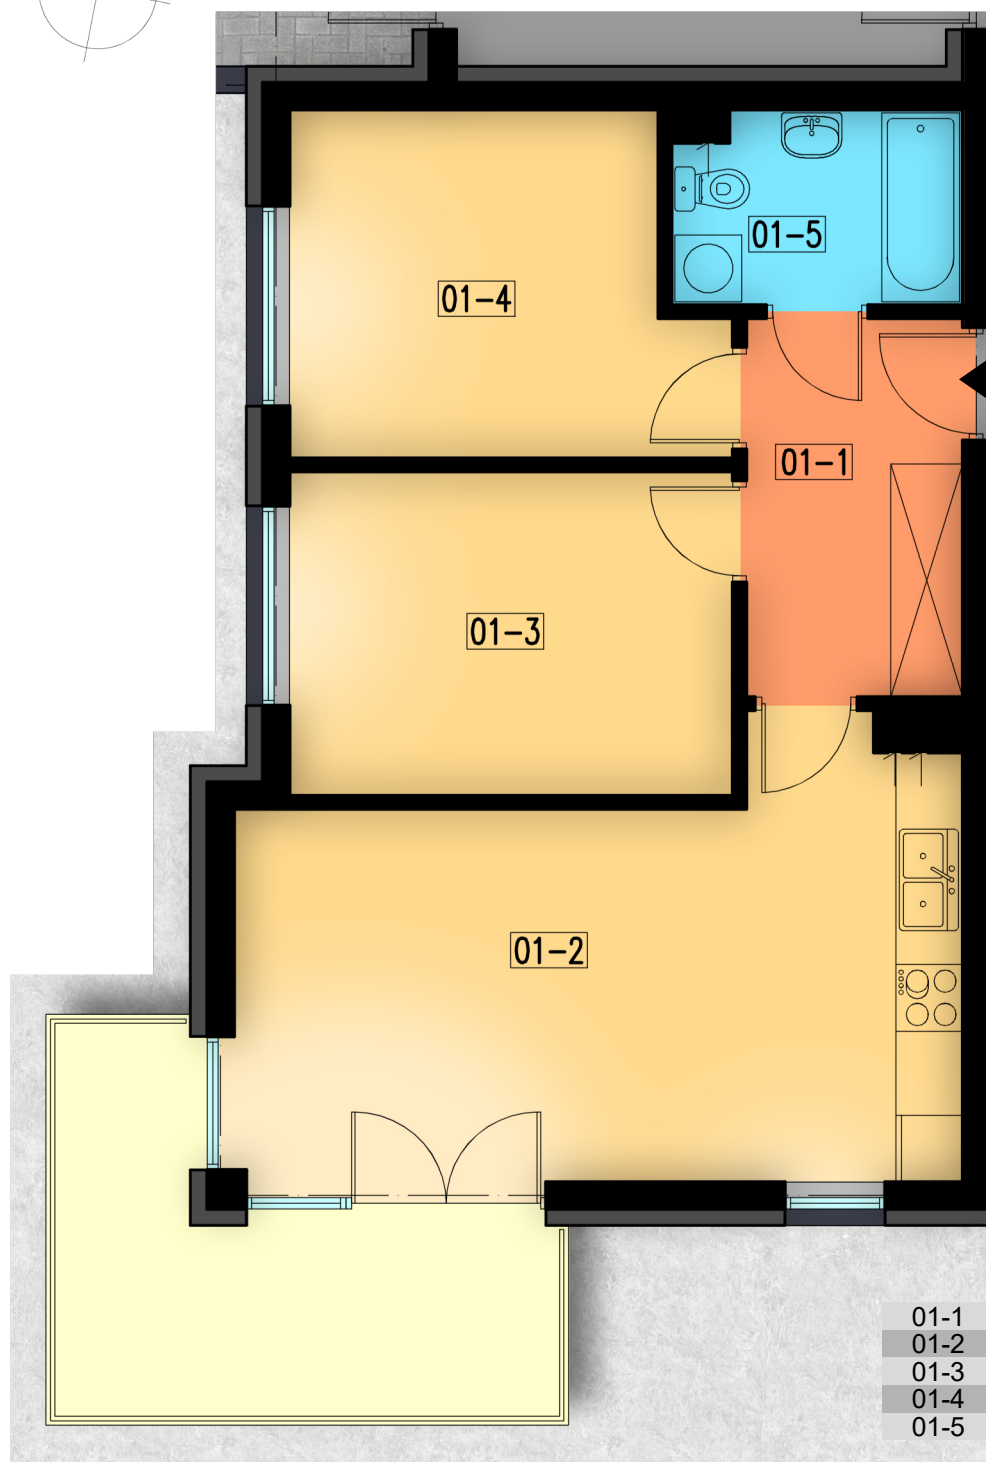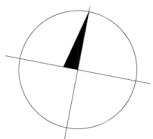

wejsćie

01-1	korytarz	6,54 m ²
01-2	pokój+aneks kuch.	23,25 m ²
01-3	pokój	11,51 m ²
01-4	pokój	11,13 m ²
01-5	pokój	4,37 m ²

razem: 56,80 m²