


01-1	korytarz	6,54 m <sup>2</sup>
01-2	pokój+aneks kuch.	23,25 m <sup>2</sup>
01-3	pokój	11,51 m <sup>2</sup>
01-4	pokój	11,13 m <sup>2</sup>
01-5	pokój	4,37 m <sup>2</sup>

razem: 56,80 m<sup>2</sup>

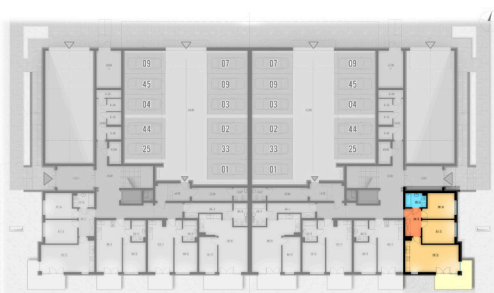


kondygnacja: Parter  
numer: 01  
powierzchnia: 56,80 m<sup>2</sup>

WIĘCEJ INFORMACJI POD NUMERAMI TELEFONÓW:



22 781-46-15

502-214-478

601-216-353

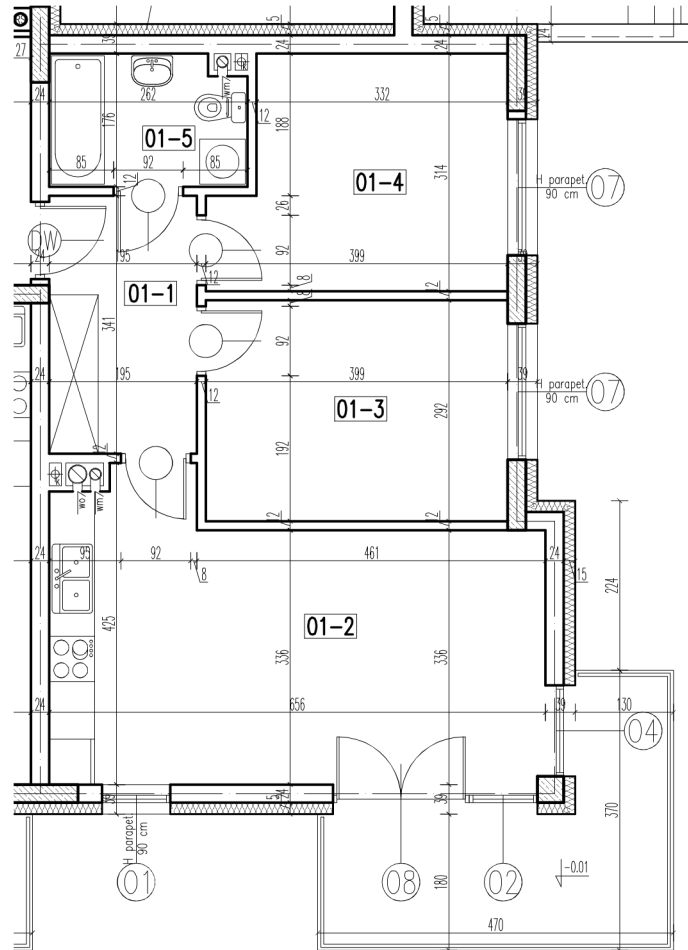

skala 1:100  
1cm = 1m

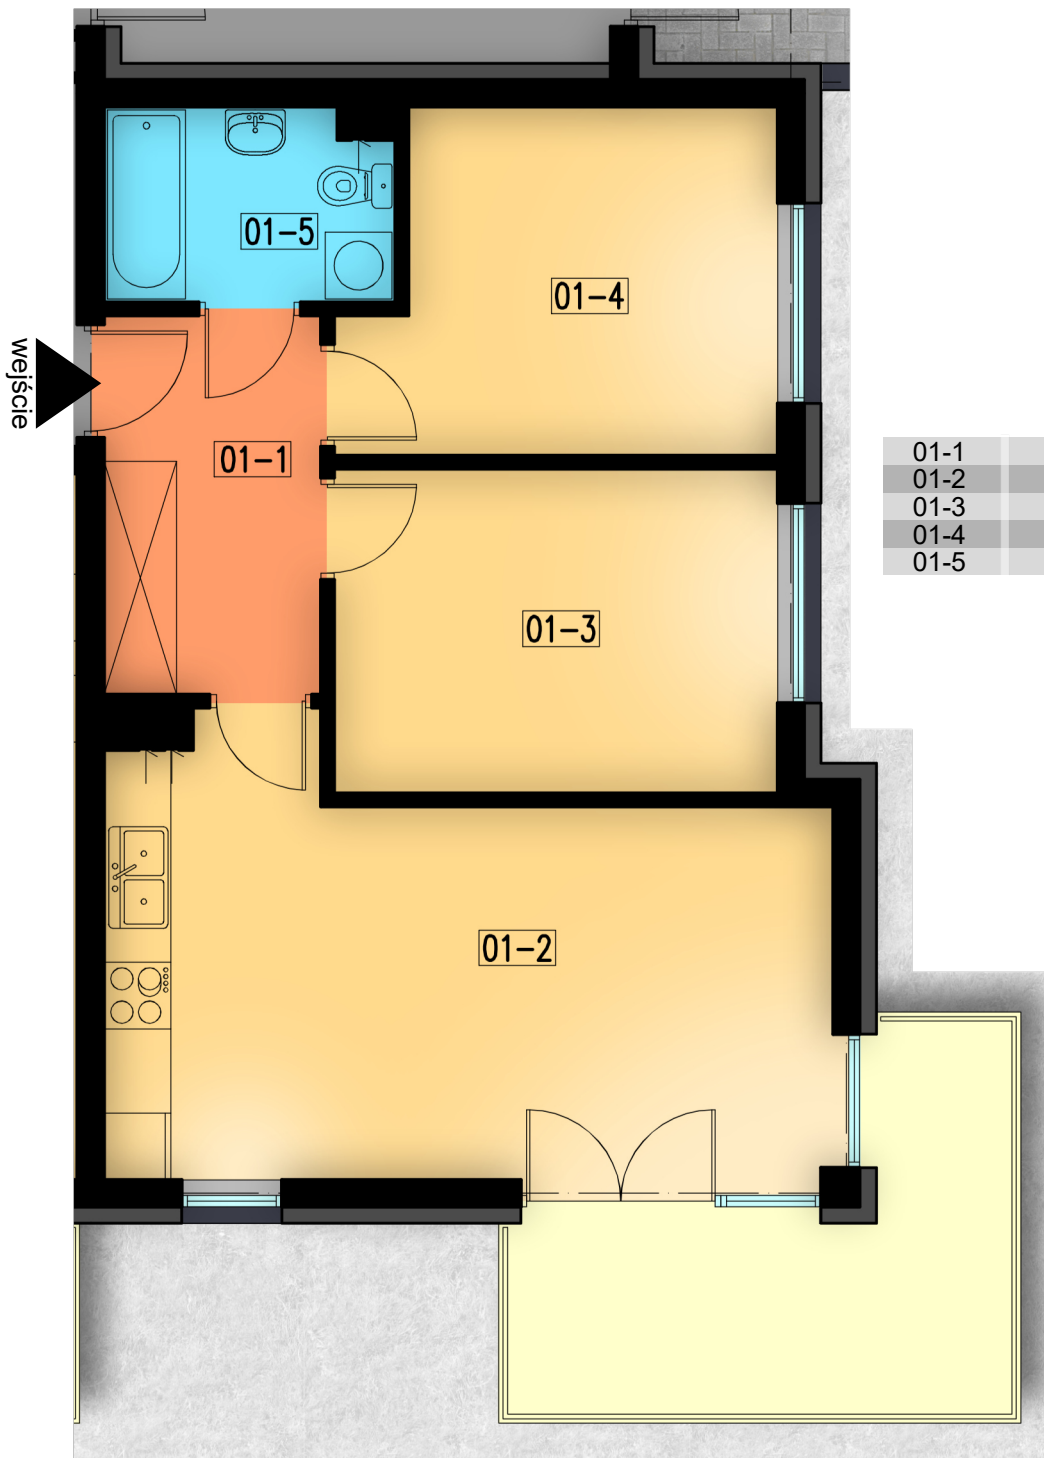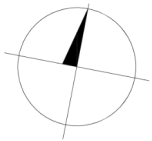

01-1	korytarz	6,54 m <sup>2</sup>
01-2	pokój+aneks kuch.	23,25 m <sup>2</sup>
01-3	pokój	11,51 m <sup>2</sup>
01-4	pokój	11,13 m <sup>2</sup>
01-5	pokój	4,37 m <sup>2</sup>

razem: 56,80 m<sup>2</sup>