



11-1	korytarz	10,86 m ²
11-2	pokój+aneks kuch.	25,48 m ²
11-3	pokój	9,00 m ²
11-4	pokój	9,00 m ²
11-5	pokój	10,66 m ²
11-6	łazienka	5,49 m ²
11-7	wc	2,04 m ²
		razem: 73,07 m ²


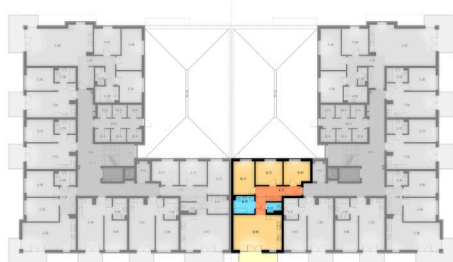


kondygnacja: I Piętro
numer: 11
powierzchnia: 73,07 m²

WIĘCEJ INFORMACJI POD NUMERAMI TELEFONÓW:
22 781-46-15
502-214-478
601-216-353

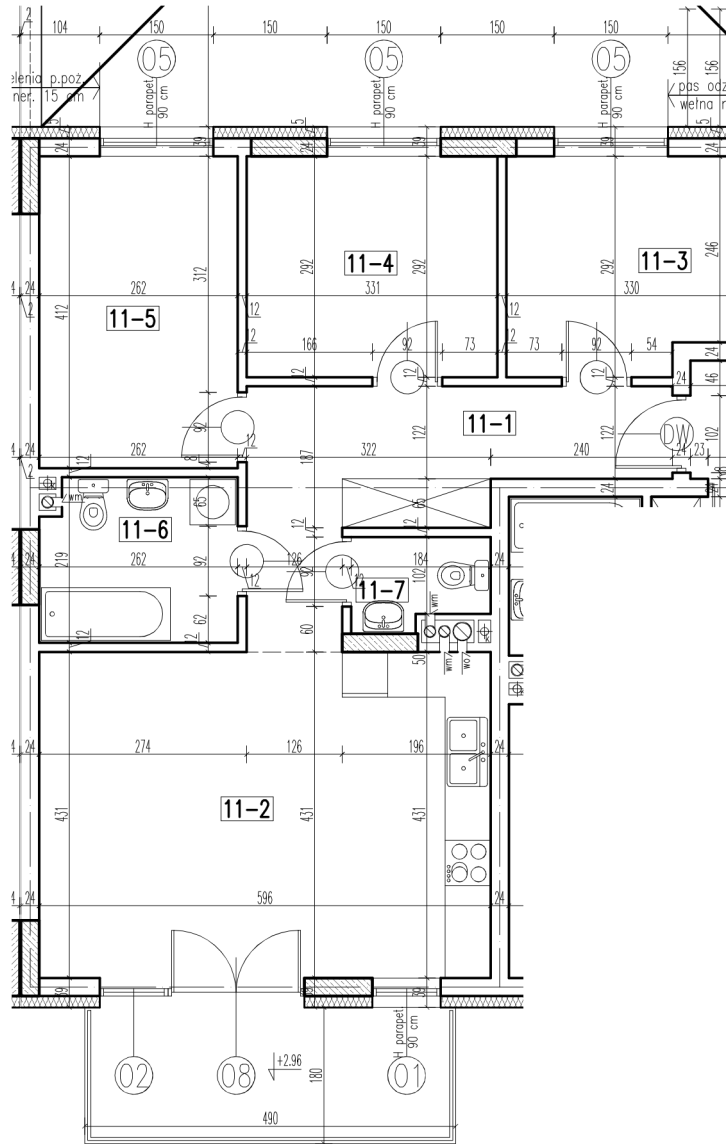

skala 1:100
1cm = 1m

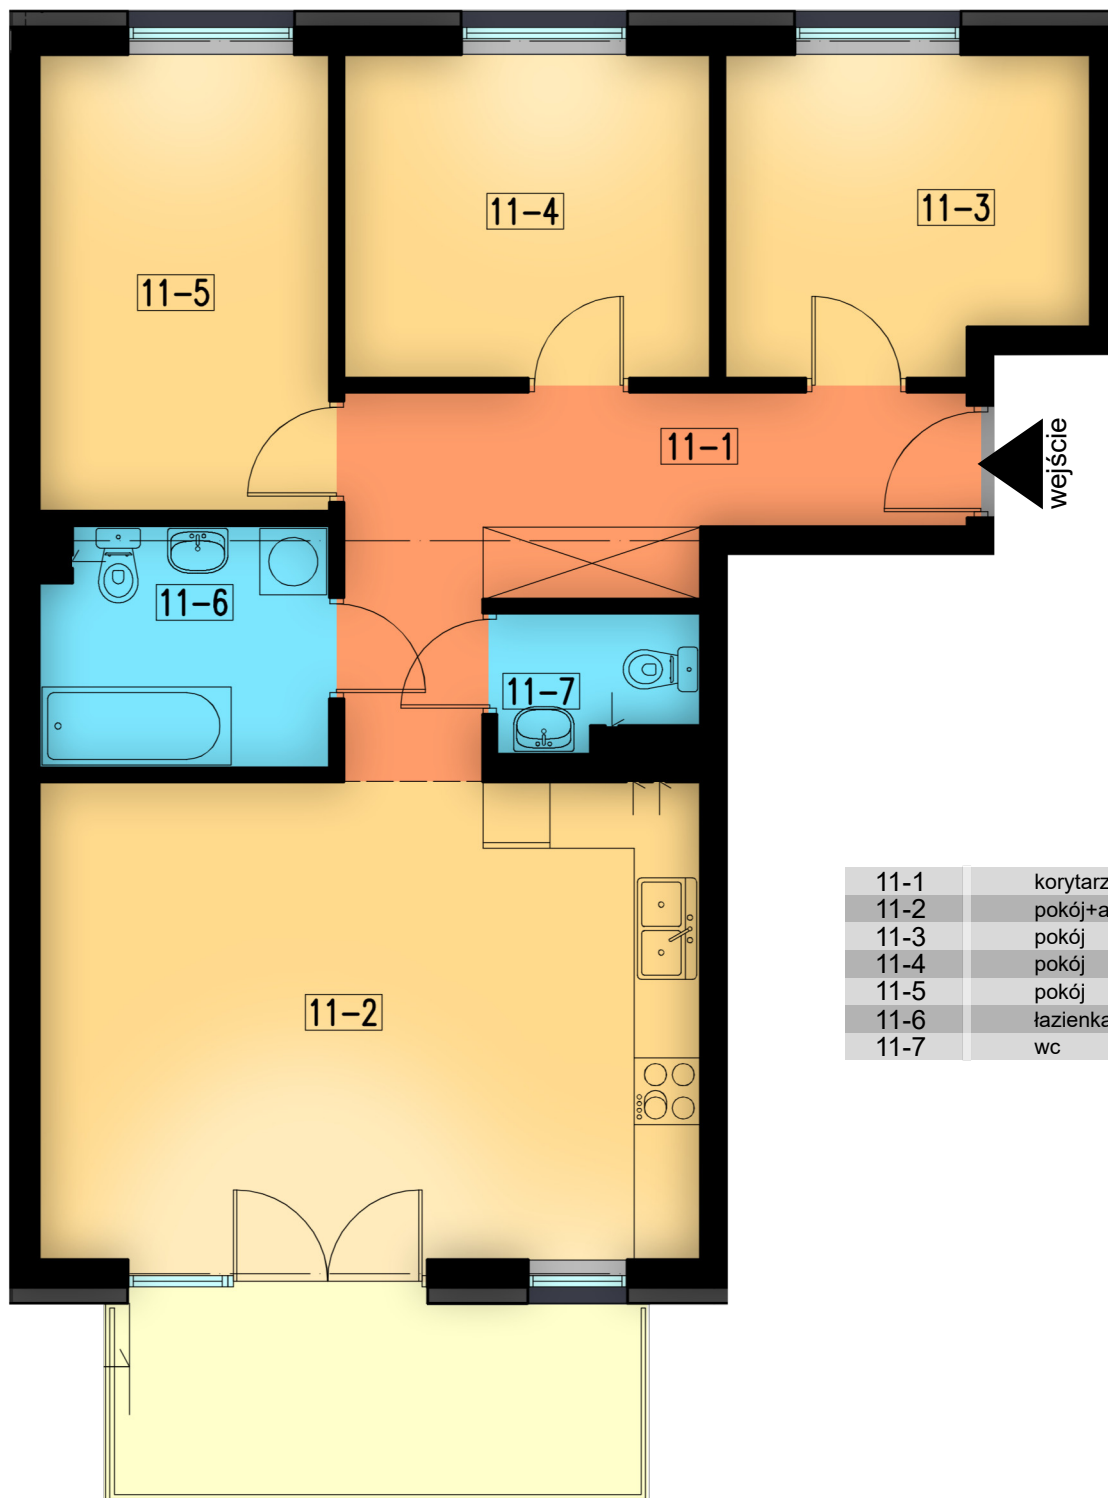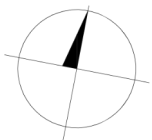

11-1	korytarz	10,86 m ²
11-2	pokój+aneks kuch.	25,48 m ²
11-3	pokój	9,00 m ²
11-4	pokój	9,00 m ²
11-5	pokój	10,66 m ²
11-6	łazienka	5,49 m ²
11-7	wc	2,04 m ²

razem: 73,07 m²