

18-1	korytarz	10,86 m ²
18-2	pokój+aneks kuch.	25,48 m ²
18-3	pokój	9,00 m ²
18-4	pokój	9,00 m ²
18-5	pokój	10,66 m ²
18-6	łazienka	5,49 m ²
18-7	wc	2,04 m ²

razem: 73,07 m²





kondygnacja: II Piętro
numer: 18
powierzchnia: 73,07 m²

WIĘCEJ INFORMACJI POD NUMERAMI TELEFONÓW:



22 781-46-15

502-214-478

601-216-353

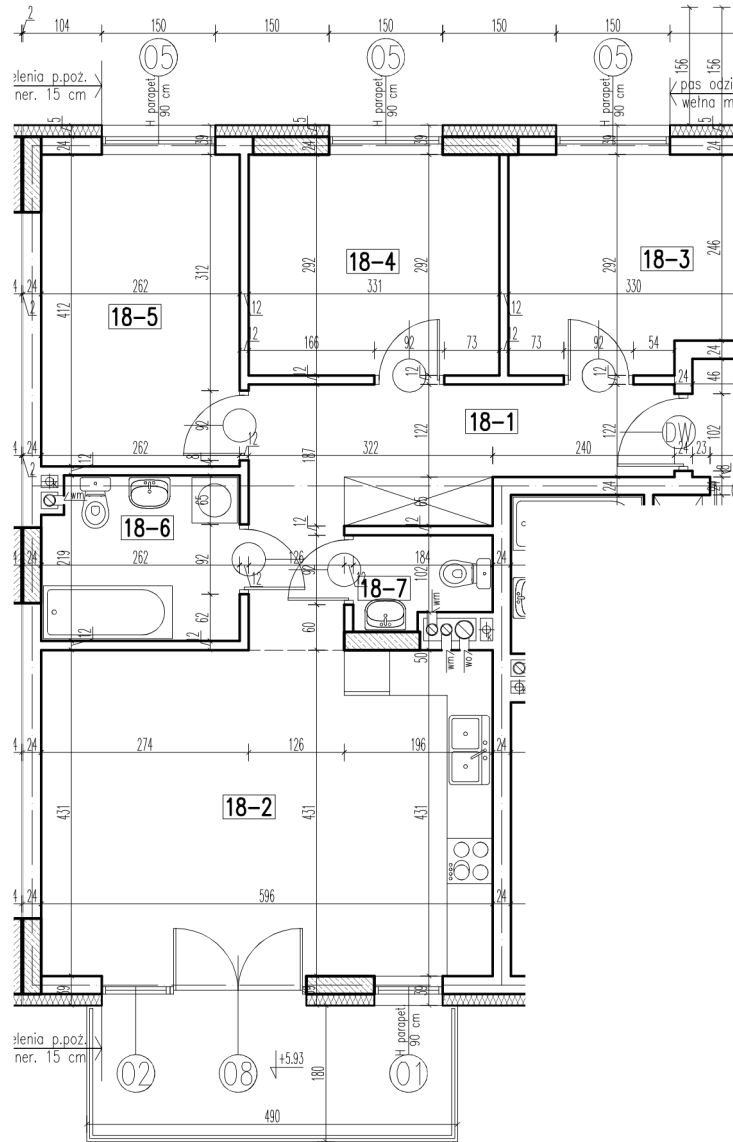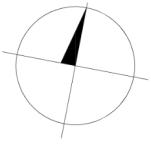

skala 1:100
1cm = 1m

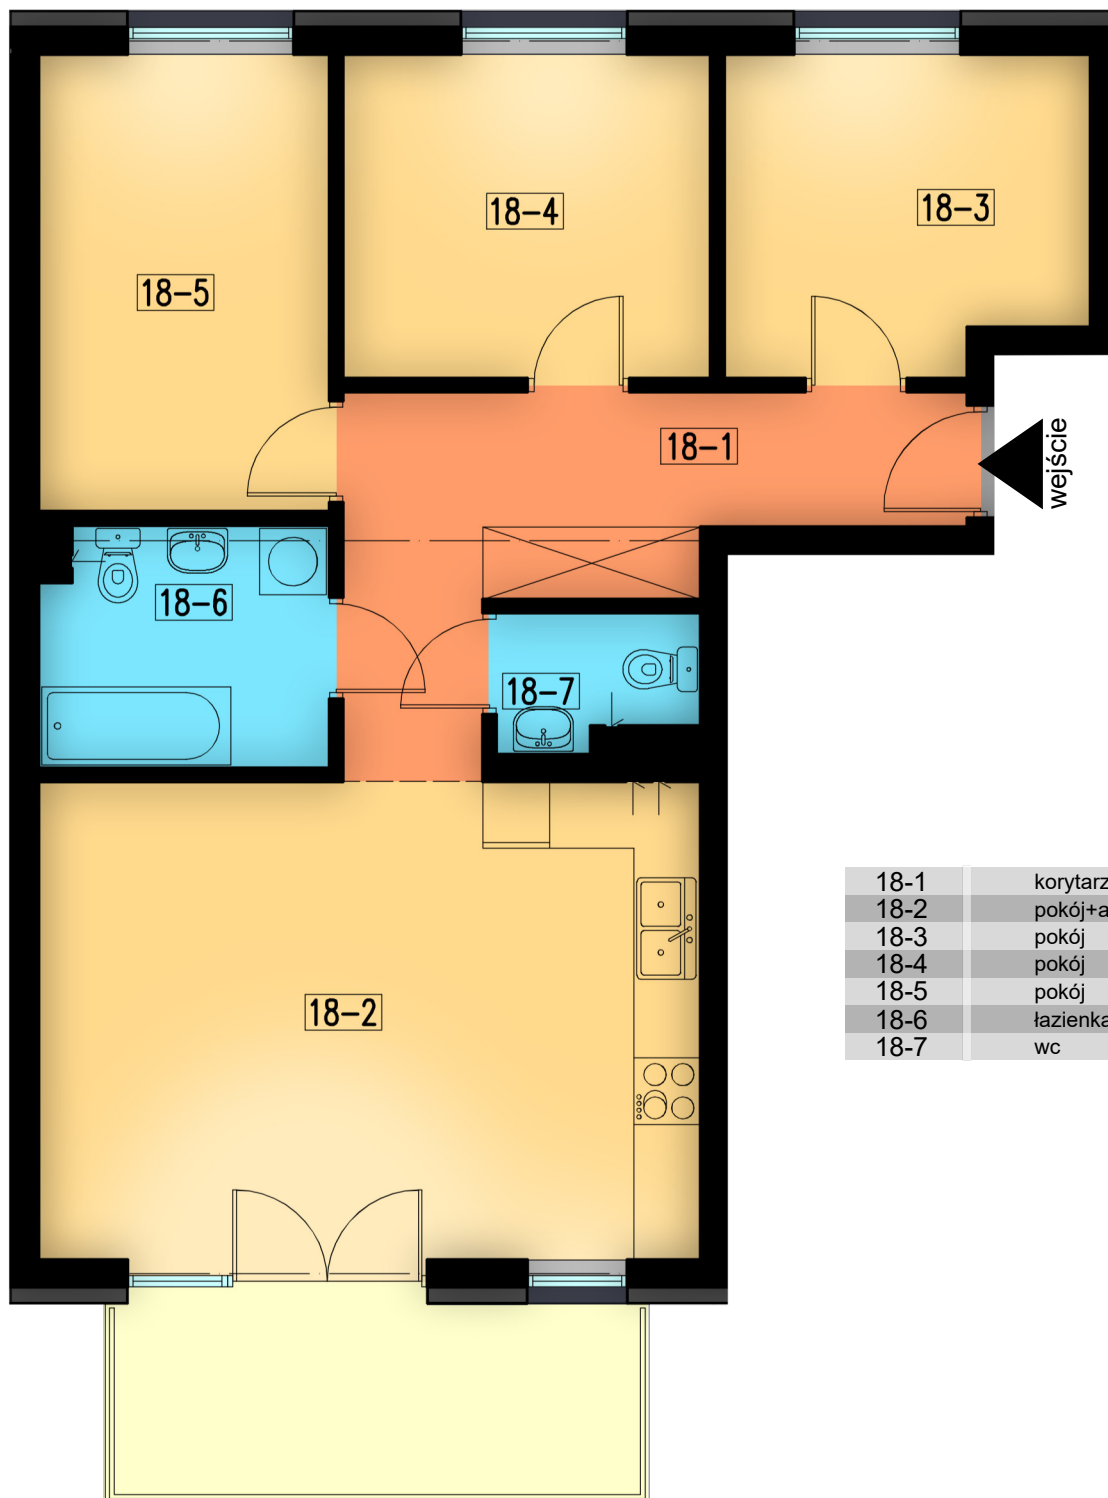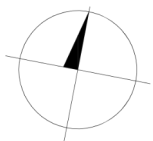

18-1	korytarz	10,86 m ²
18-2	pokój+aneks kuch.	25,48 m ²
18-3	pokój	9,00 m ²
18-4	pokój	9,00 m ²
18-5	pokój	10,66 m ²
18-6	łazienka	5,49 m ²
18-7	wc	2,04 m ²

razem: 73,07 m²